




1 ELEVATION - SIDE | GATEWAY - VEHICULAR
1/2" = 1'-0"

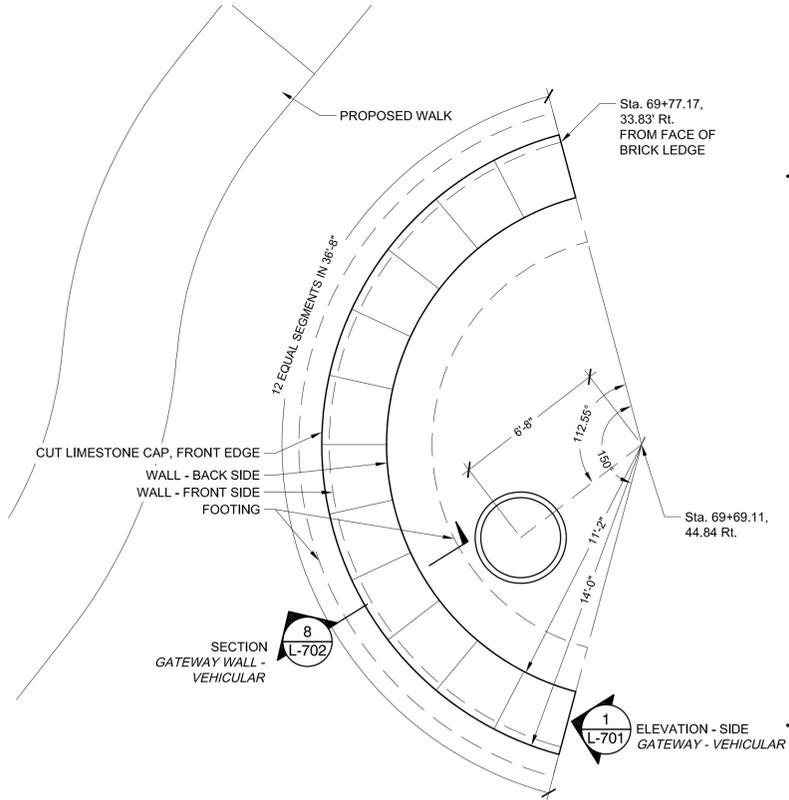


4 PLAN | GATEWAY WALL - VEHICULAR
1/4" = 1'-0"

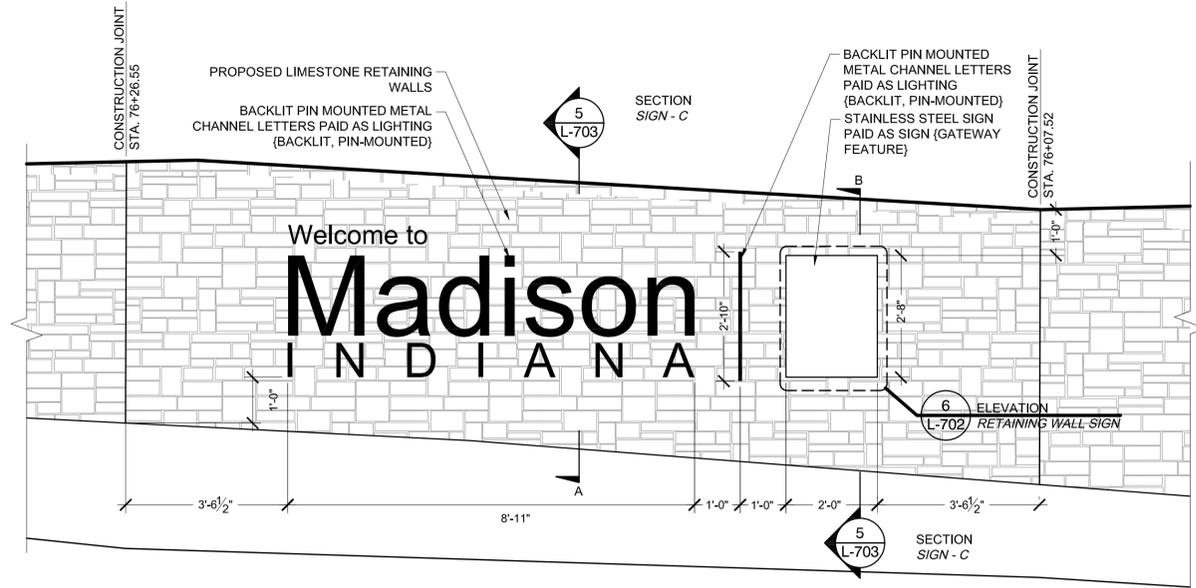


2 ELEVATION | GATEWAY - RETAINING WALL
1/2" = 1'-0"

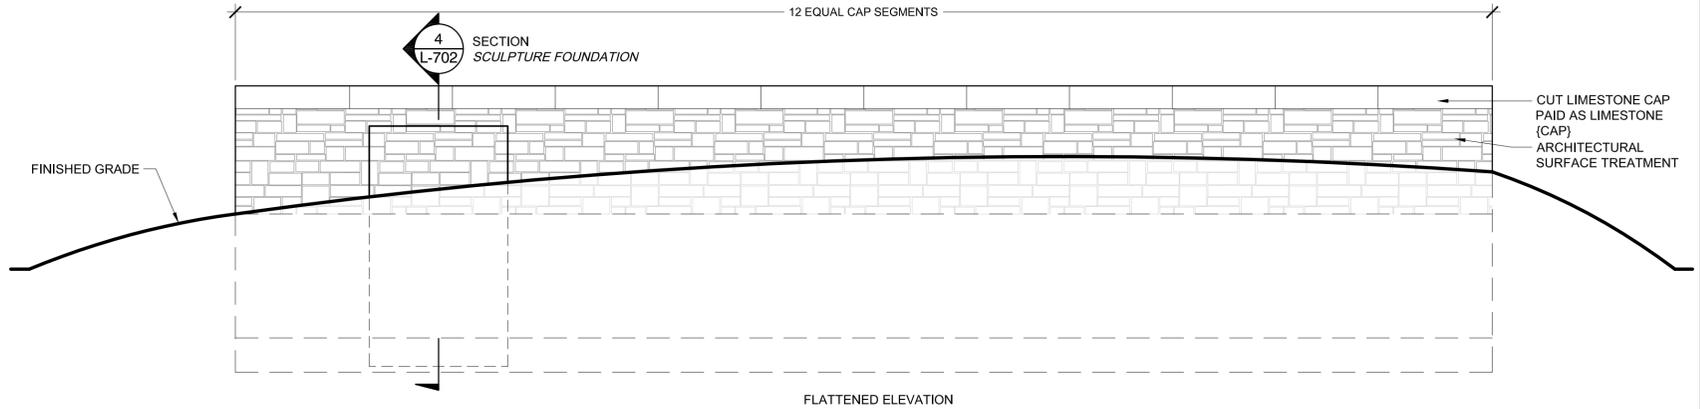

3 ELEVATION - REAR | GATEWAY WALL - VEHICULAR
3/8" = 1'-0"

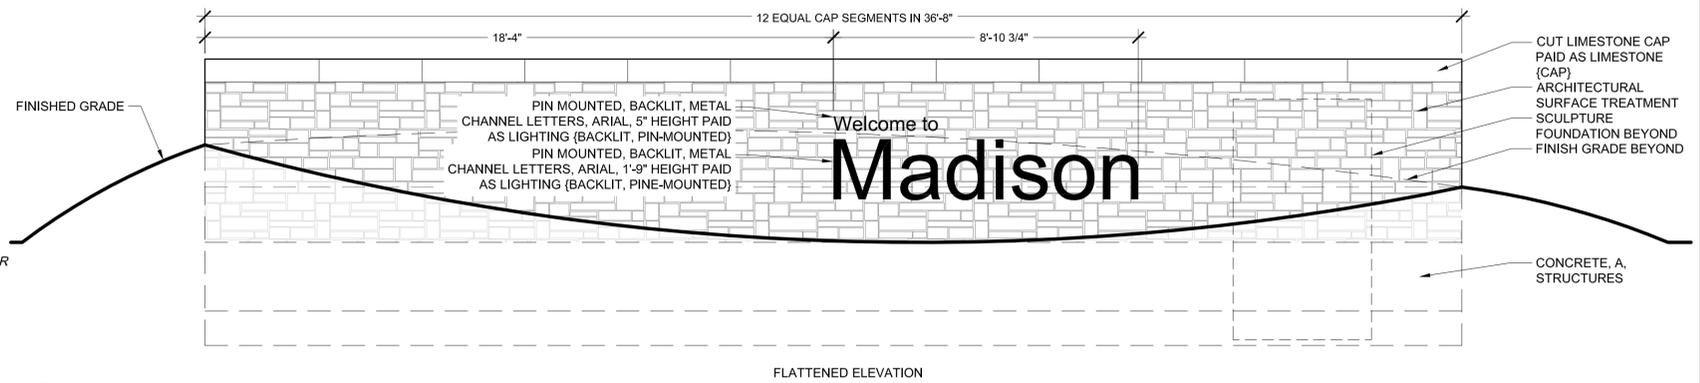

5 ELEVATION - FRONT | GATEWAY WALL - VEHICULAR
3/8" = 1'-0"


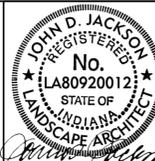


RECOMMENDED FOR APPROVAL	DESIGN ENGINEER	DATE
DESIGNED: JJ/CRR	2018.08.29	DRAWN: JJ/CRR
CHECKED: JDJ	2018.08.29	CHECKED: JDJ


INDIANA DEPARTMENT OF TRANSPORTATION
MADISON 421 PROJECT
SITE DETAILS L-701

SCALE AS NOTED	BRIDGE FILE
	DESIGNATION 1400918
SURVEY BOOK ELECTRONIC	SHEETS 136 of 281
CONTRACT R-37592	PROJECT 1400918

TYP. INSTALLATION METHOD - REVERSE WELDED BACK-LIT (HALO) CHANNEL LETTERS

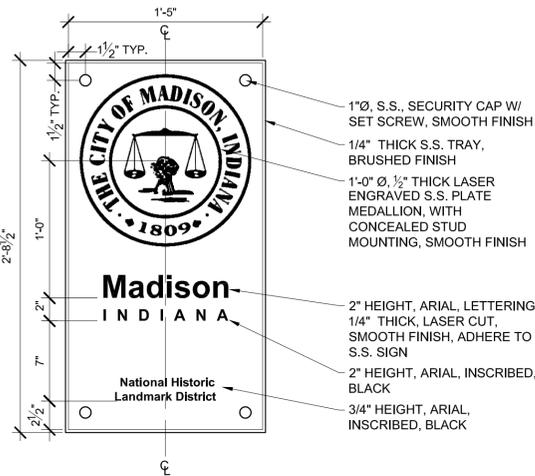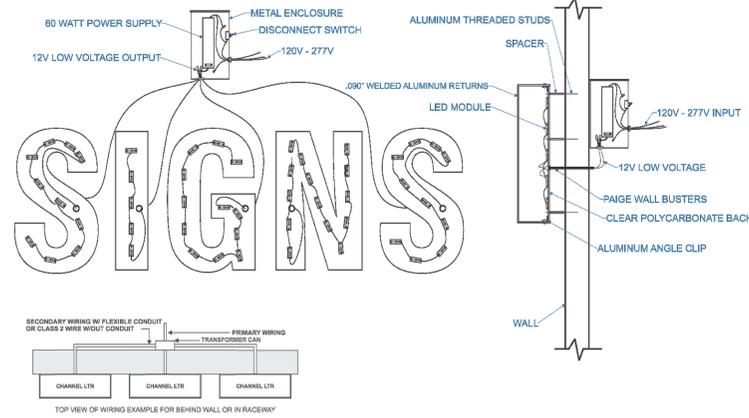


1 BACK-LIT (HALO) CHANNEL LETTERS INSTALLATION

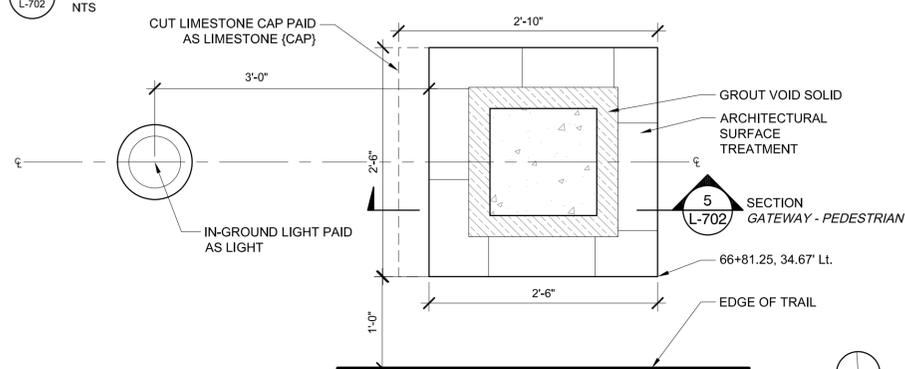


3 SECTION | GATEWAY - PEDESTRIAN

1\"/>

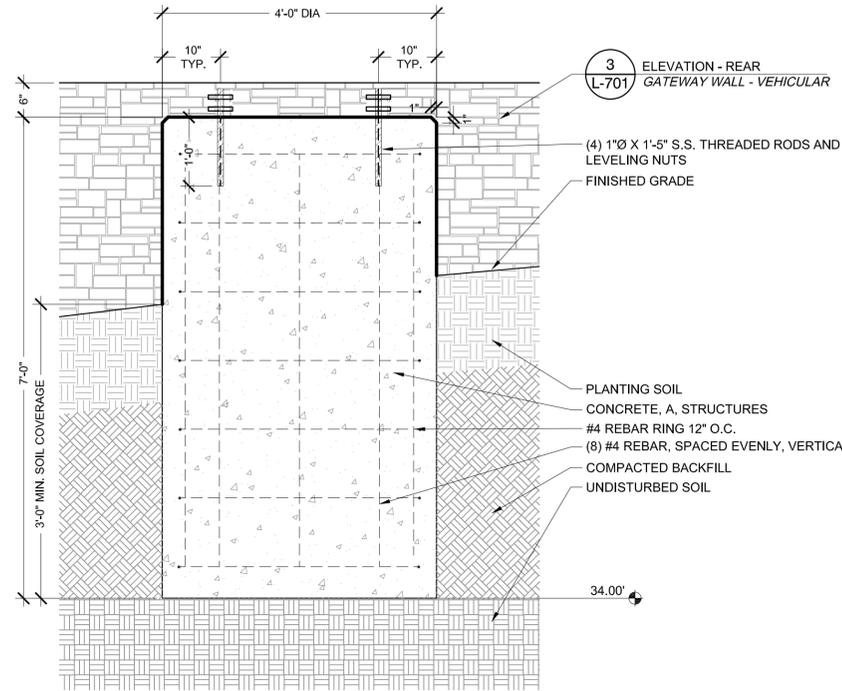

4 SECTION | SCULPTURE FOUNDATION

3/4\"/>

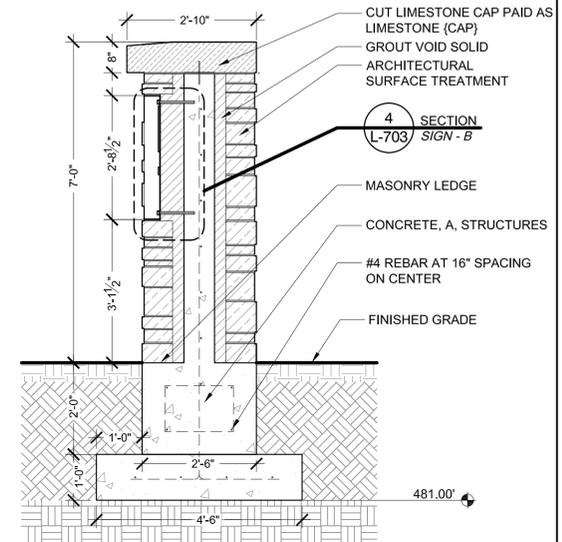


5 SECTION | GATEWAY - PEDESTRIAN

1/2\"/>


2 ELEVATION | PEDESTRIAN GATEWAY SIGN

1 1/2\"/>

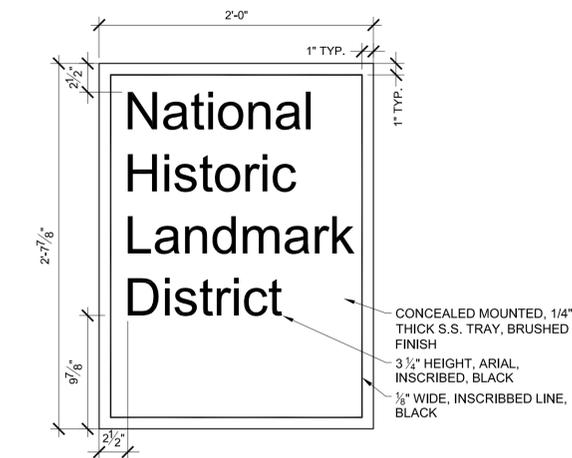


6 ELEVATION | RETAINING WALL SIGN

1 1/2\"/>

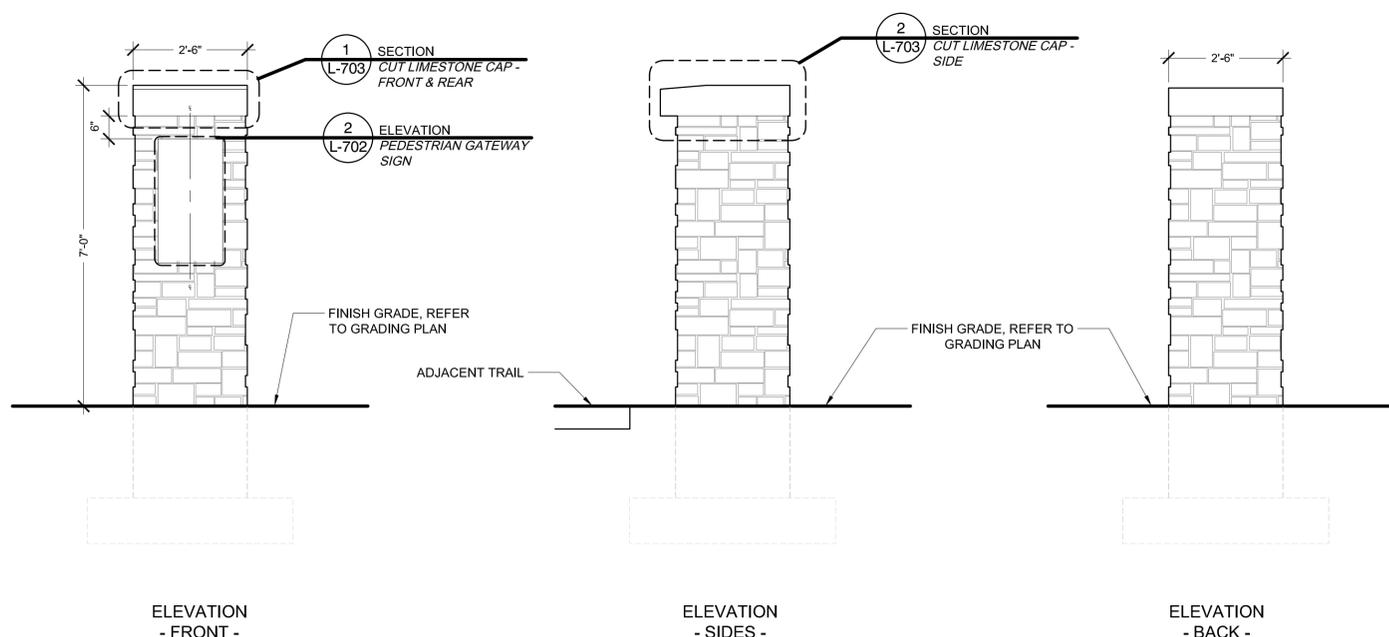


7 SECTION | GATEWAY - PEDESTRIAN

1/2\"/>

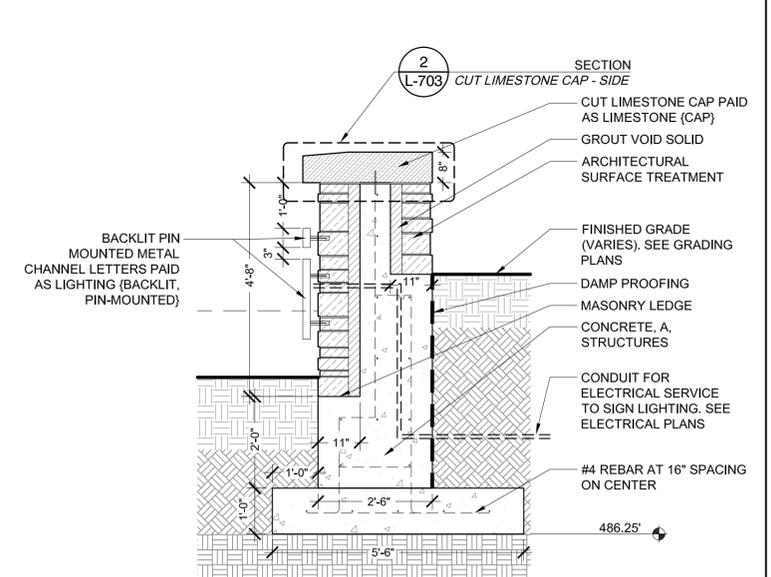

8 SECTION | GATEWAY WALL - VEHICULAR

1/2\"/>

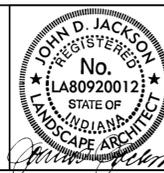


RECOMMENDED FOR APPROVAL	DESIGN ENGINEER	DATE
DESIGNED: JJ/CRR	2018.08.29	DRAWN: JJ/CRR
2018.08.29		2018.08.29
CHECKED: JDJ	2018.08.29	CHECKED: JDJ
		2018.08.29


INDIANA DEPARTMENT OF TRANSPORTATION

MADISON 421 PROJECT SITE DETAILS L-702


SCALE AS NOTED	BRIDGE FILE
	DESIGNATION
	1400918
SURVEY BOOK	SHEETS
ELECTRONIC	137 of 281
CONTRACT	PROJECT
R-37592	1400918

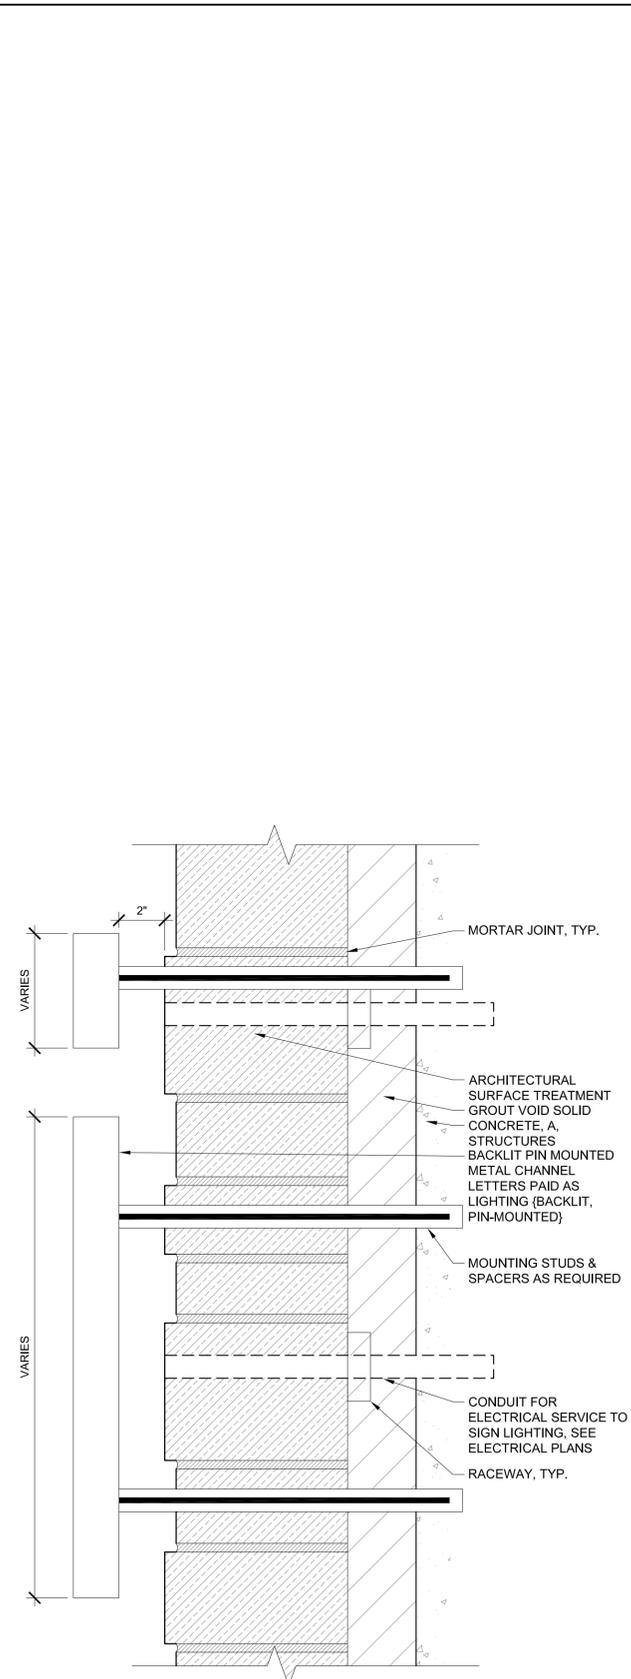


3 SECTION | SIGN - A
3" = 1'-0"

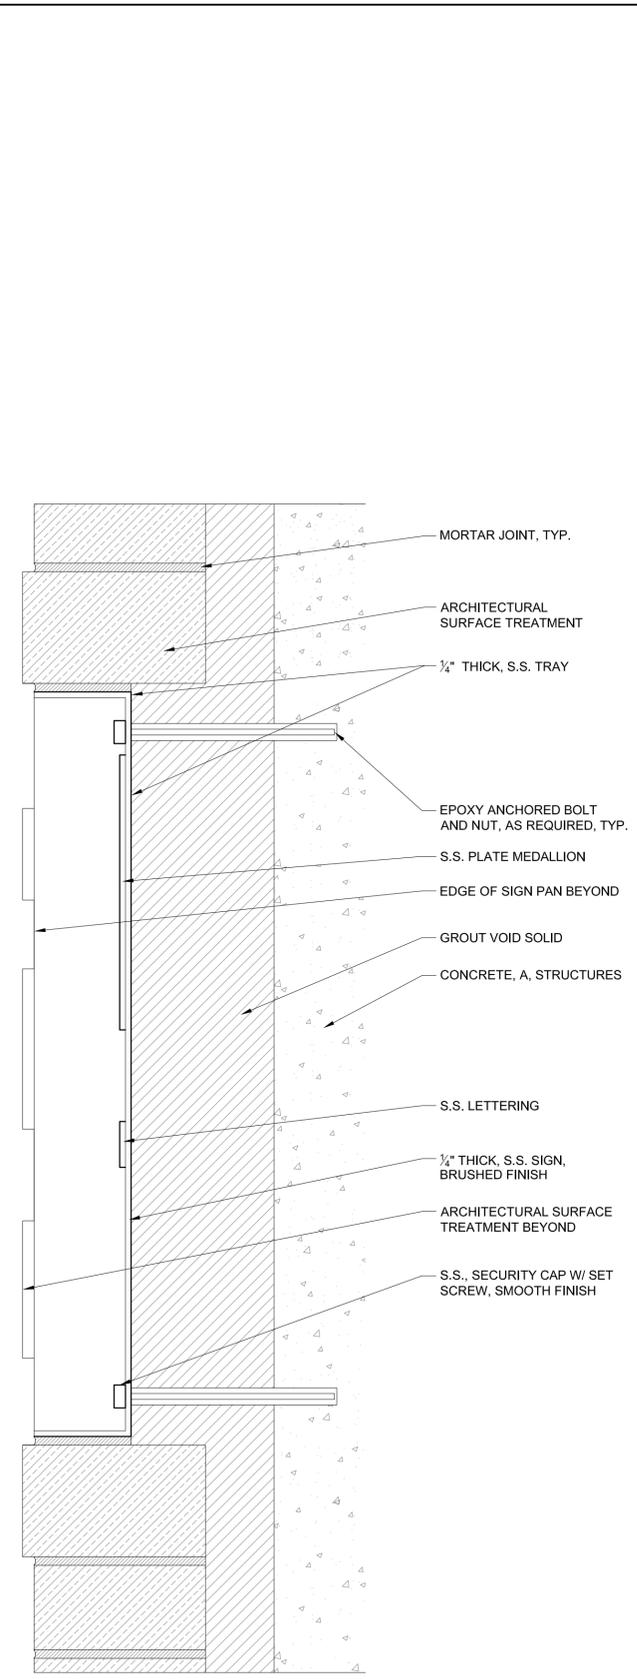


4 SECTION | SIGN - B
3" = 1'-0"

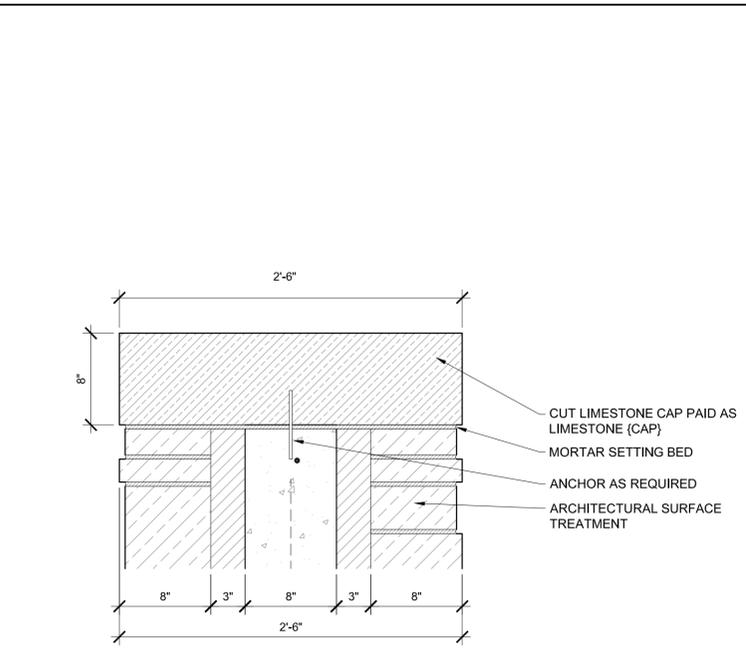


1 SECTION | CUT LIMESTONE CAP - FRONT & REAR
1 1/2" = 1'-0"

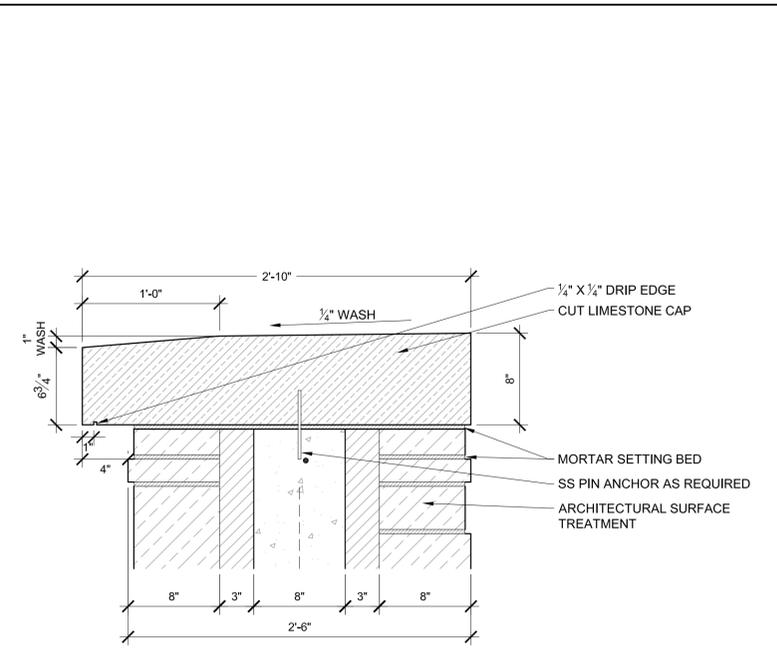


2 SECTION | CUT LIMESTONE CAP - SIDE
1 1/2" = 1'-0"

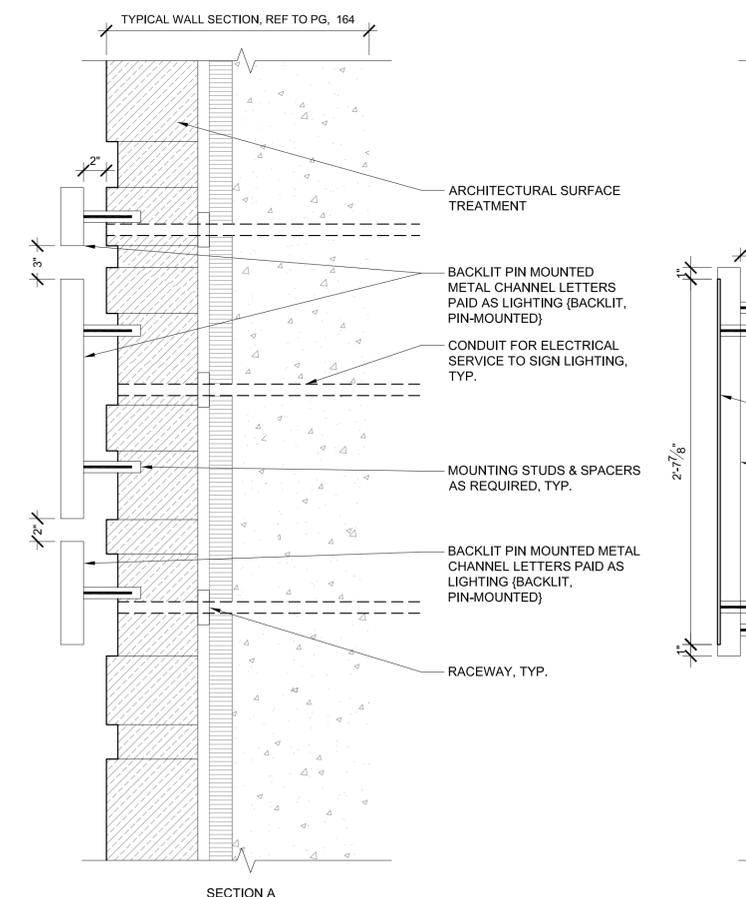

5 SECTION | SIGN - C
1 1/2" = 1'-0"

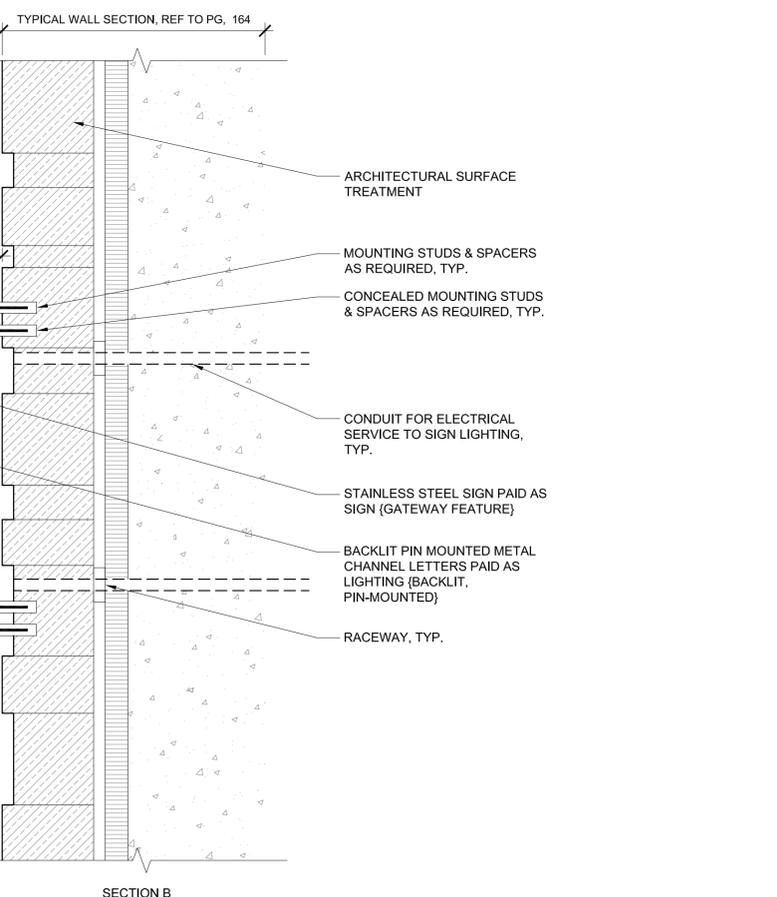

SECTION B

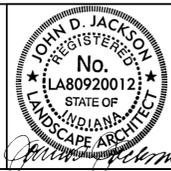

RECOMMENDED FOR APPROVAL	DESIGN ENGINEER	DATE
DESIGNED: JJ/CRR	2018.08.29	DRAWN: JJ/CRR 2018.08.29
CHECKED: JDJ	2018.08.29	CHECKED: JDJ 2018.08.29

INDIANA DEPARTMENT OF TRANSPORTATION
MADISON 421 PROJECT
SITE DETAILS L-703

SCALE	BRIDGE FILE
AS NOTED	
	DESIGNATION
	1400918
SURVEY BOOK	SHEETS
ELECTRONIC	138 of 281
CONTRACT	PROJECT
R-37592	1400918